

DEC 15 2015

APPLICATION/AGREEMENT

For Trench/Disturbance Permit within the City of New Bedford

Permit # 541-15
Dig Safe # 20155100698

Date 12-17-2015

TO THE MAYOR AND CITY COUNCIL: DISTURBANCE PERMIT/TRENCH SAFETY PERMIT

Permission is hereby requested to excavate the surface of: X City Property and/or _____ Private Property
Provide Sketch

Location of Work: County Street, North of Russell Street

Plan # E-5036 WO#2087376

Substantially as per plan annexed, for the purpose of: _____
Installing 3-4" Conduits

FOR INSPECTION ONLY A 24 HOUR
NOTICE IS REQUIRED AND THE
CONTRACTOR/APPLICANT IS
REQUIRED TO NOTIFY THE D.P.I.
@ 508 979-1550 Press 3 Repair
PERMIT EXPIRES 1 YEAR

Work will begin (weather permitting) on: December 18, 2015

Work will end (weather permitting) on: 60 days

ROADWAY CLOSURES WILL REQUIRE
AUTHORIZATION FROM THE
COMMISSIONER OF PUBLIC
INFRASTRUCTURE. TRAFFIC MANAGEMENT
PLANS MAY BE REQUIRED.

Applicant Name: Donna Rosa

Excavator(s) Name: Kirk Franklin

Company Name: NSTAR Electric Company

Hoisting Equipment License Number: HE076597

Grade: 2A Expiration Date: 9/6/12

Contact Number: 508-441-5177

Name & Contact Number of Insurer: One Beacon Insurance

(on File with City)

Competent Person on Work Site: Kirk Franklin

APPROVED BY: Manuel H. Silva DATE: 12/14/15

TITLE: Supervising Civil Engineer

This permit shall be posted at the work site, and shall remain until the work is completed. It is subject to inspection at all times.



RE: 385 County St, New Bedford, wo 2087376 Petition #E-5036

12/10/2015 08:33 AM

From: Manuel Silva
To: Donna L. Rosa
Cc: Zeb Arruda, Charles J. Tavares

History: This message has been replied to.

Hi Donna,

In the spirit of cooperation between the City and Eversource, the City approves petition #E5036 prior to the hearing. We will sign off as soon as the petition gets to our office. If you have any other question, please contact me.

Manuel H. Silva


**Supervising Civil Engineer
City of New Bedford D.P.I.-Engineering
1105 Shawmut Avenue
New Bedford, MA 02746
Tel: 508-979-1550 Ext.120
Fax: 508-991-6152**

From: Donna.Rosa@eversource.com [mailto:Donna.Rosa@eversource.com]
Sent: Tuesday, December 08, 2015 1:19 PM
To: Manuel Silva
Subject: 385 County St, New Bedford, wo 2087376 Petition #E-5036
Importance: High

Hi Manny,

I received a call from Tom Cianci, Facilities Manager for the Kennedy Donovan Center, he is trying to expedite a petition to install 77' of conduit on County Rd, North of Russell St. Before the winter months, this building is being used for office space only. Is it a possibility that this petition get approved before a scheduled hearing date. The actual petition #E5036 is being sent over to your office from City Council office as we speak.

Please advise
Thank You
Donna

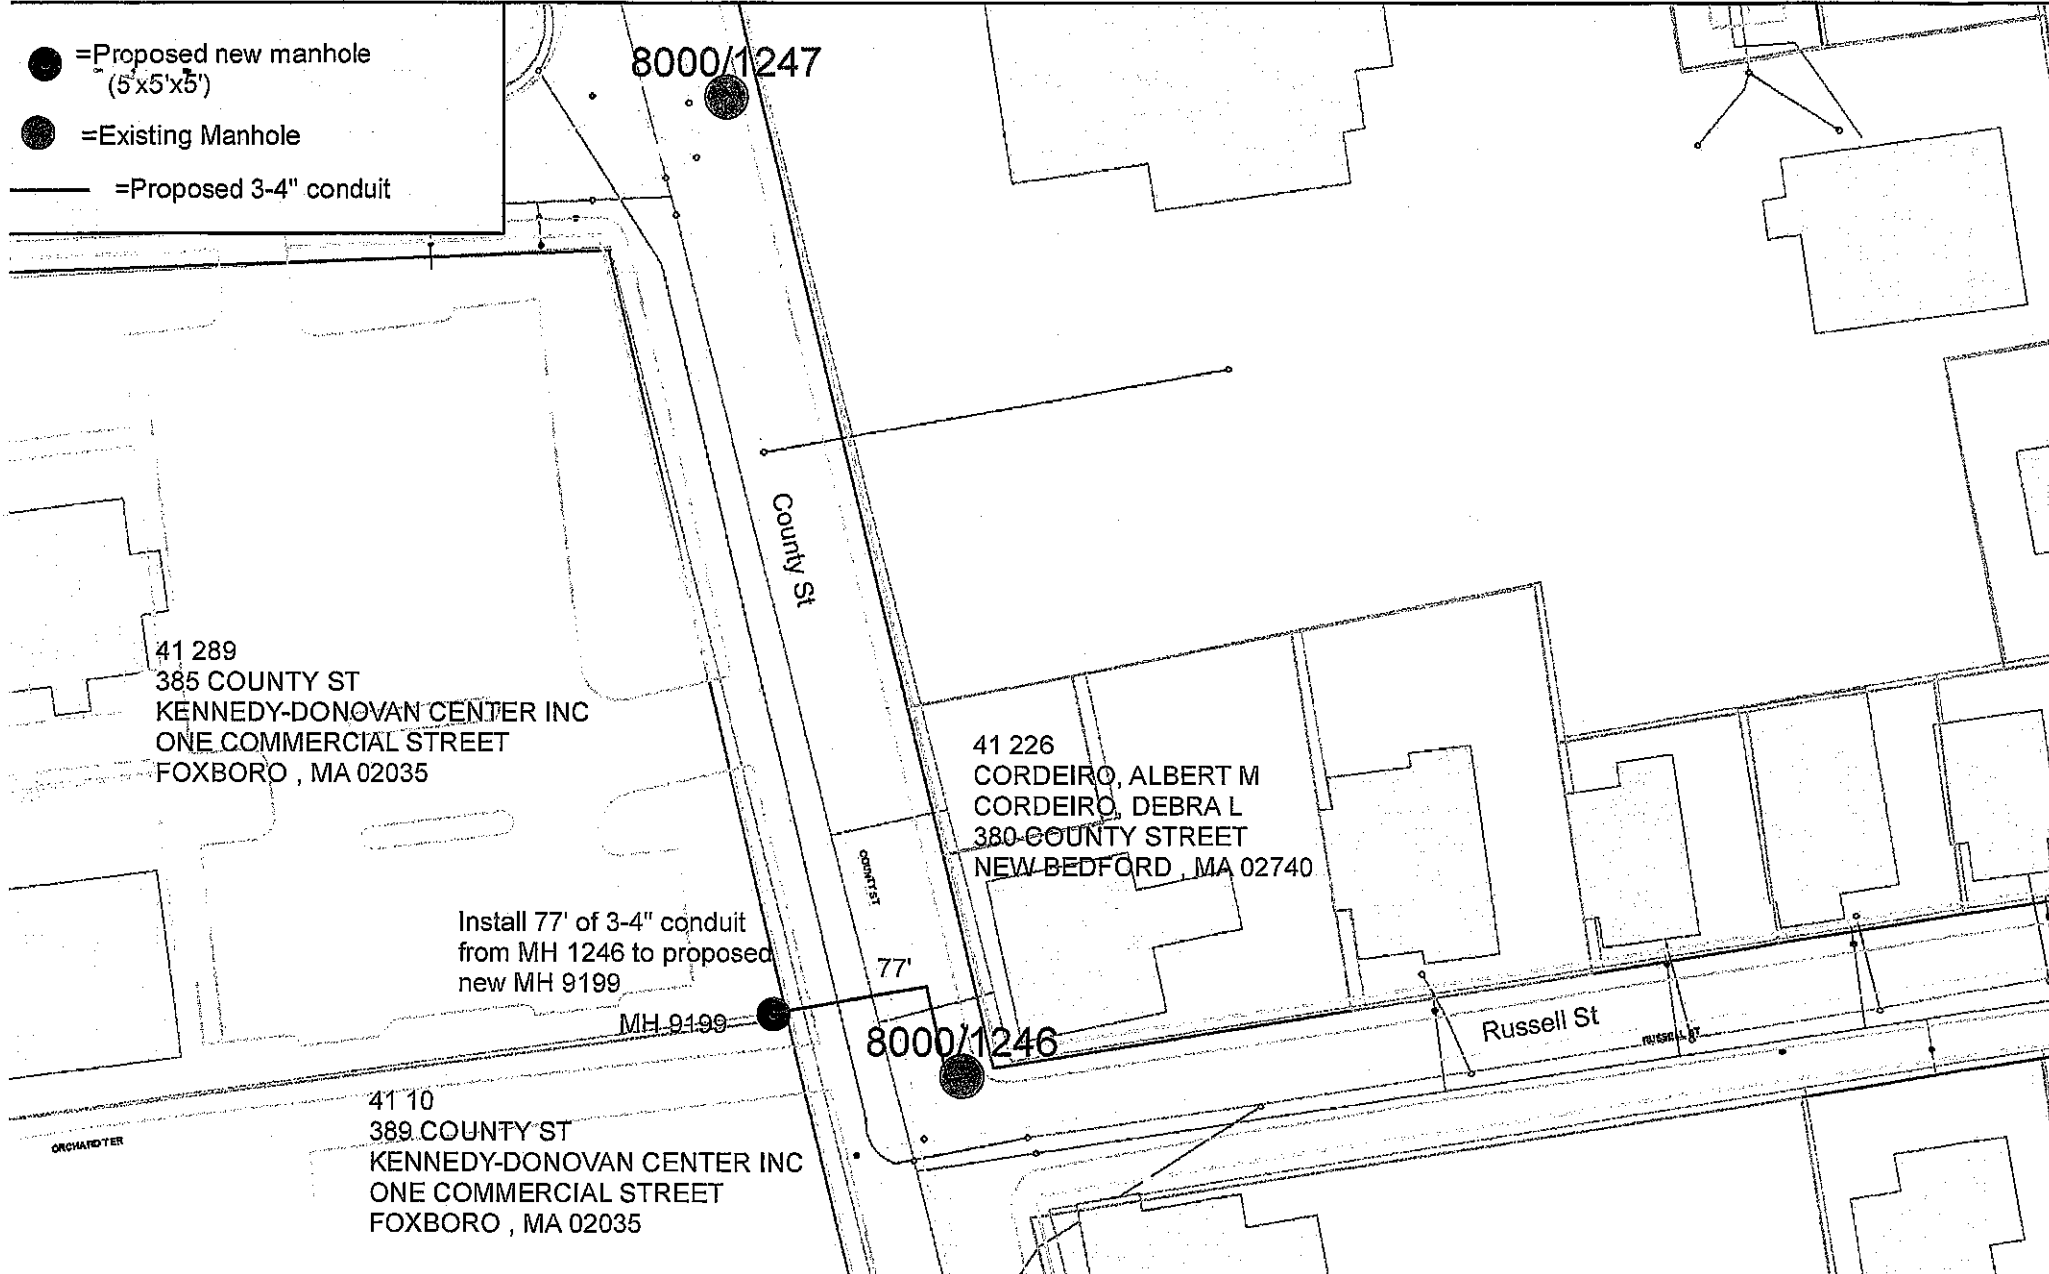

BY YOUR USE OF THE INFORMATION CONTAINED IN THIS MAP, YOU AGREE THAT NO WARRANTY OF ANY KIND, EXPRESS OR IMPLIED, IS GIVEN WITH RESPECT TO THE INFORMATION. NEITHER NSTAR ELECTRIC & GAS CORPORATION NOR ITS AFFILIATES, OFFICERS, DIRECTORS, SHAREHOLDERS, EMPLOYEES OR AGENTS SHALL BE LIABLE FOR ANY LOSS OR INJURY CAUSED IN WHOLE OR IN PART BY USE OF THIS INFORMATION OR IN RELIANCE UPON IT. TO THE MAXIMUM EXTENT ALLOWED BY LAW, YOU AGREE BY YOUR ACCEPTANCE OF THE INFORMATION TO RELEASE, INDEMNIFY AND HOLD NSTAR ELECTRIC & GAS CORPORATION HARMLESS FROM ANY SUCH LOSS OR INJURY. THE INFORMATION DOES NOT REPRESENT A SURVEY, MAY NOT BE THE MOST COMPLETE AND IS SUBJECT TO CHANGE WITHOUT NOTICE. NO LIABILITY IS ASSUMED FOR THE ACCURACY OF THE INFORMATION, EITHER EXPRESSED OR IMPLIED. UNAUTHORIZED ATTEMPTS TO MODIFY THE INFORMATION OR USE THE INFORMATION FOR OTHER THAN ITS INTENDED PURPOSES ARE PROHIBITED.

MASS. LAW

REQUIRES 72 HOURS ADVANCE NOTICE TO UTILITY COMPANIES BEFORE DIGGING BY ANYBODY. CALL DIG-SAFE 1-888-344-7233.

C#	<Text>	EVERSOURCE
WARD#	<Text>	
WORK ORDER#	2087376	Plan of: 385 County St. New Bedford
Surveyed by:	<Text>	
Plotted by:	<input checked="" type="checkbox"/> mangamj	
Approved:	<Text>	Scale: 1" = 50'
Plan #	E-5036	Date: November 30, 2015 Sheet 1 of 1