

**DEPARTMENT OF ENVIRONMENTAL PROTECTION
WATERWAYS REGULATION PROGRAM**

**Notice of License Application Pursuant to M. G. L. Chapter 91
Waterways License Application Number 22-WW01-0058-APP
Nordic Fisheries, Inc.**



NOTIFICATION DATE: October 13, 2022

Public notice is hereby given of the Waterways application by Nordic Fisheries, Inc. to construct and maintain a bulkhead and fill expansion with new concrete wharf deck, at 14 Hervey Tichon Avenue, New Bedford, in and over the waters of New Bedford Harbor. The proposed project has been determined to be water-dependent Industrial, and is located in a Designated Port Area.

The Department will consider all written comments on this Waterways application received within thirty (30) days subsequent to the "Notification Date". Failure of any municipality, aggrieved person or group of ten citizens or more, with at least five of the ten residents residing in the municipality(s) in which the license or permitted activity is located, to submit written comments to the Waterways Regulation Program by the Public Comments Deadline will result in the waiver of any right to an adjudicatory hearing in accordance with 310 CMR 9.13(4)(c).

Project plans and documents for the Waterways application are on file for public viewing electronically at: <https://eeaonline.eea.state.ma.us/EEA/PublicApp/> (enter the project address in the Search Page as the Location Address). If you need assistance, please contact Carlos.fragata@mass.gov or if you do not have access to email, please leave a voicemail at (508) 946-2873 and you will be contacted with information on alternative options.

Written comments must be addressed to: Carlos T. B. Fragata, Environmental Analyst, DEP Waterways Regulation Program, 20 Riverside Drive, Lakeville, MA 02347. Written comments shall include your printed name, mailing address, and E-mails shall also include your full printed email address.

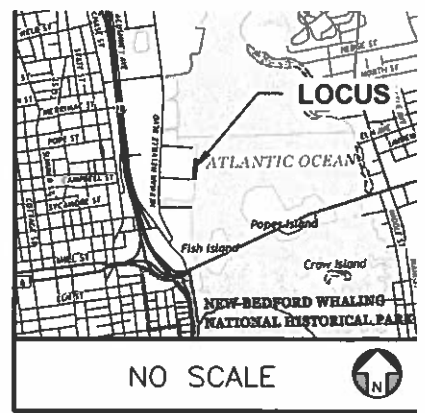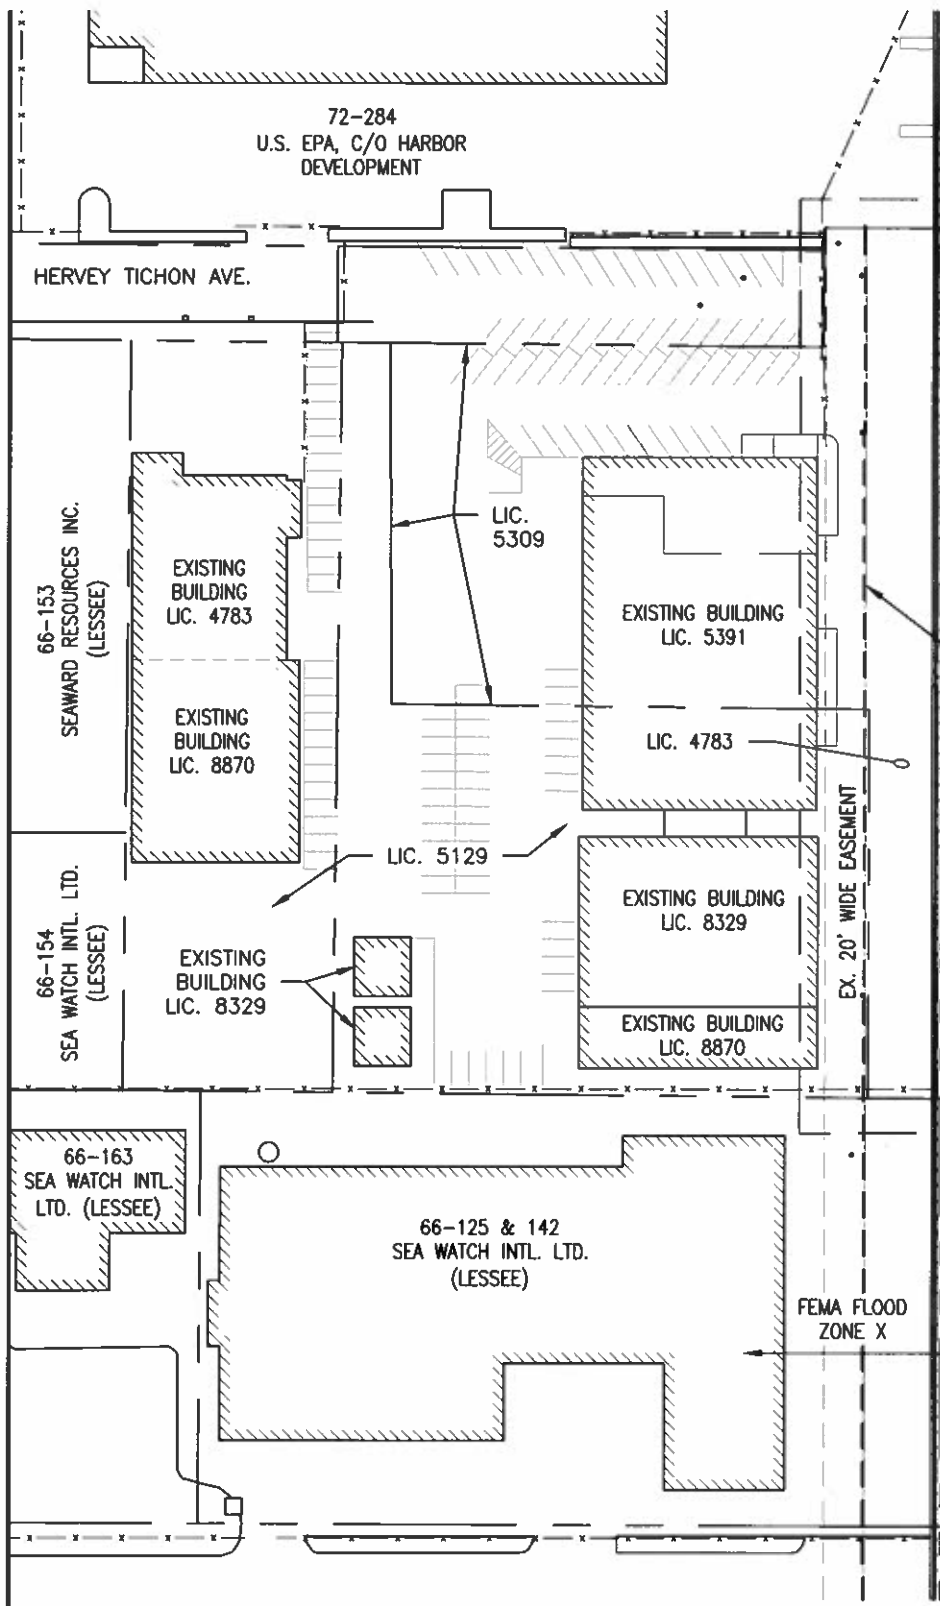


LOCUS PLAN

DATUM: NAVD88 = 0.0'
 HTL = +3.20'
 MHW = +1.72'
 MLW = -1.84'




MLW AND MHW LINES FOLLOW FACE OF BULKHEAD

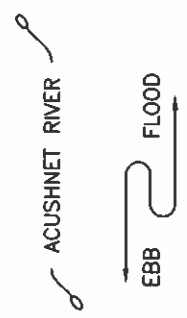

COMBINED STATE HARBOR LINE AND FEDERAL PIERHEAD AND BULKHEAD LINE

FEMA FLOOD ZONE X
 FEMA FLOOD ZONE AE (EL. 6)

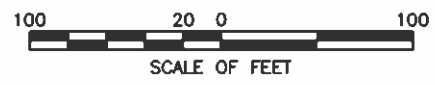

SITE PLAN




PLANS ACCOMPANYING PETITION OF NORDIC FISHERIES, INC. TO REPLACE AND MAINTAIN EXISTING PIER AND FILL AT NORTH TERMINAL - NEW BEDFORD, BRISTOL COUNTY, MASSACHUSETTS

DATUM: NAVD88 = 0.0'
HTL = +3.20'
MHW = +1.72'
MLW = -1.84'





LEGEND

④ WHARF BENT NUMBER

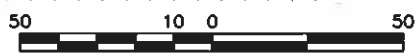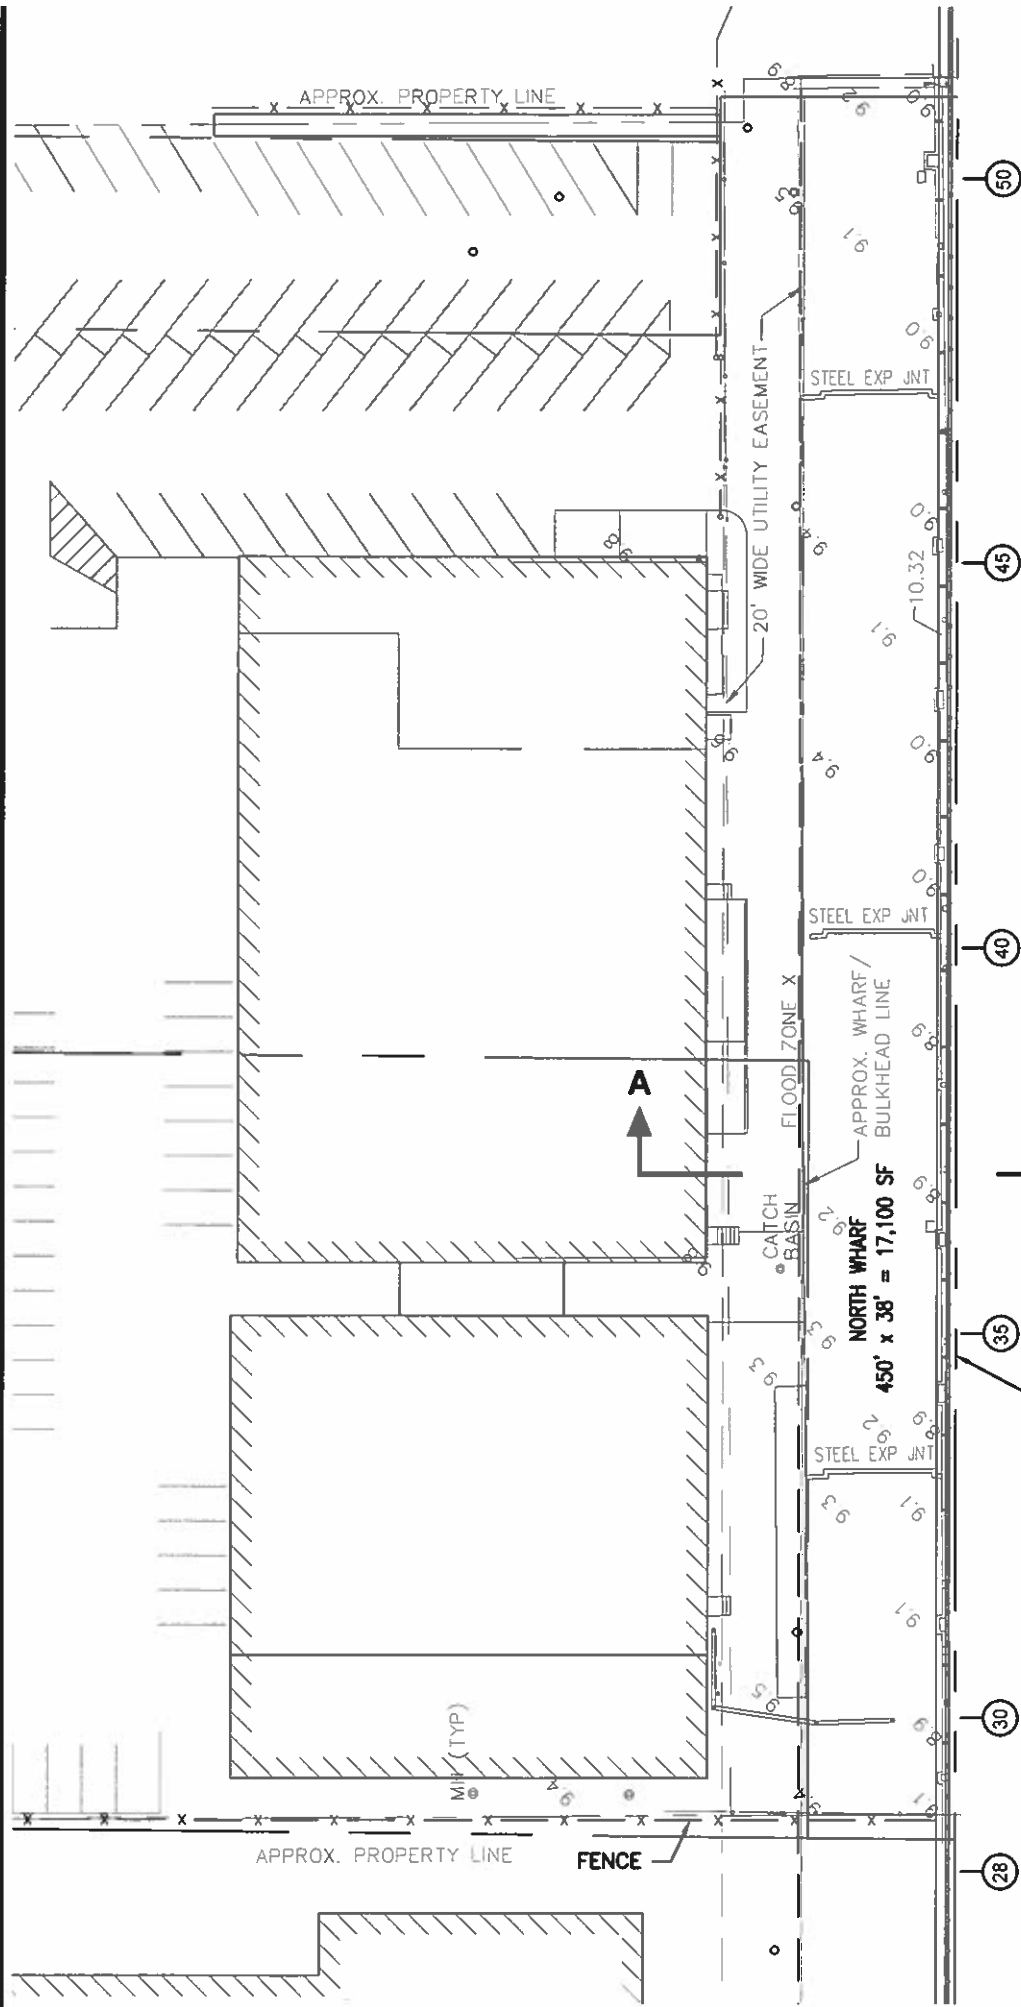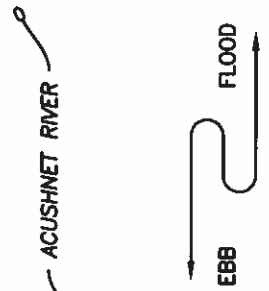


EXISTING PLAN

DATUM: NAVD88 = 0.0'
 HTL = +3.20'
 MHW = +1.72'
 MLW = -1.84'

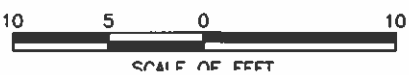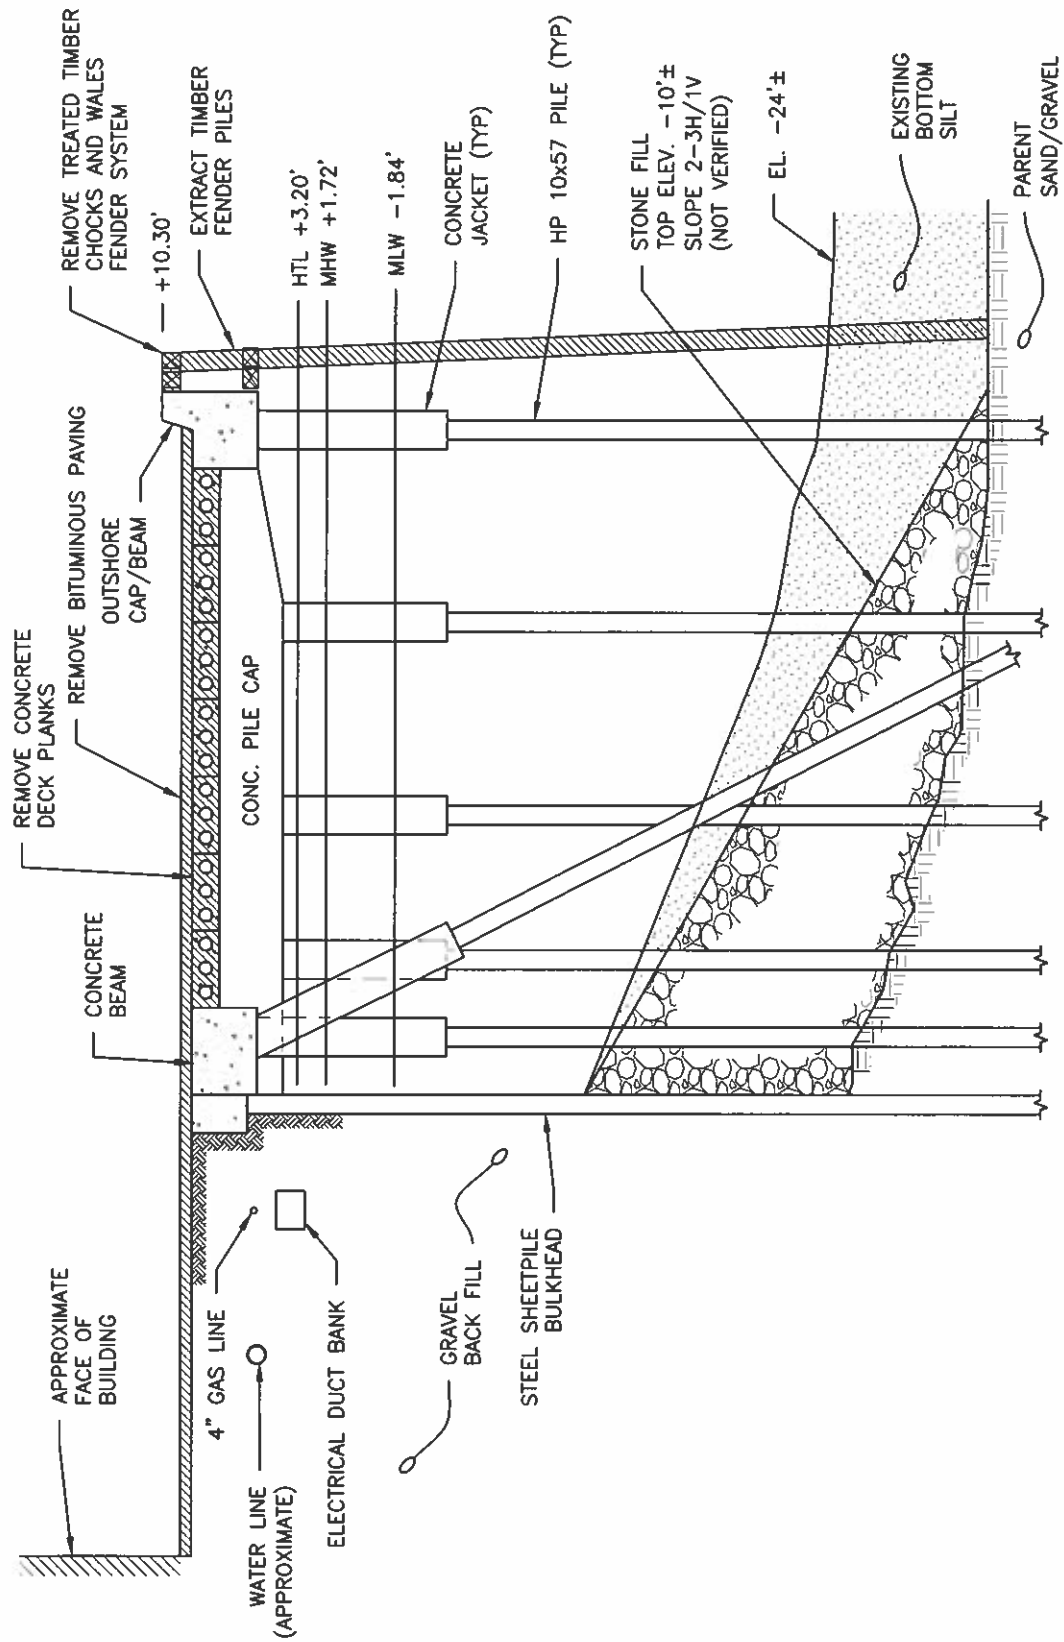

EXISTING SECTION A-A

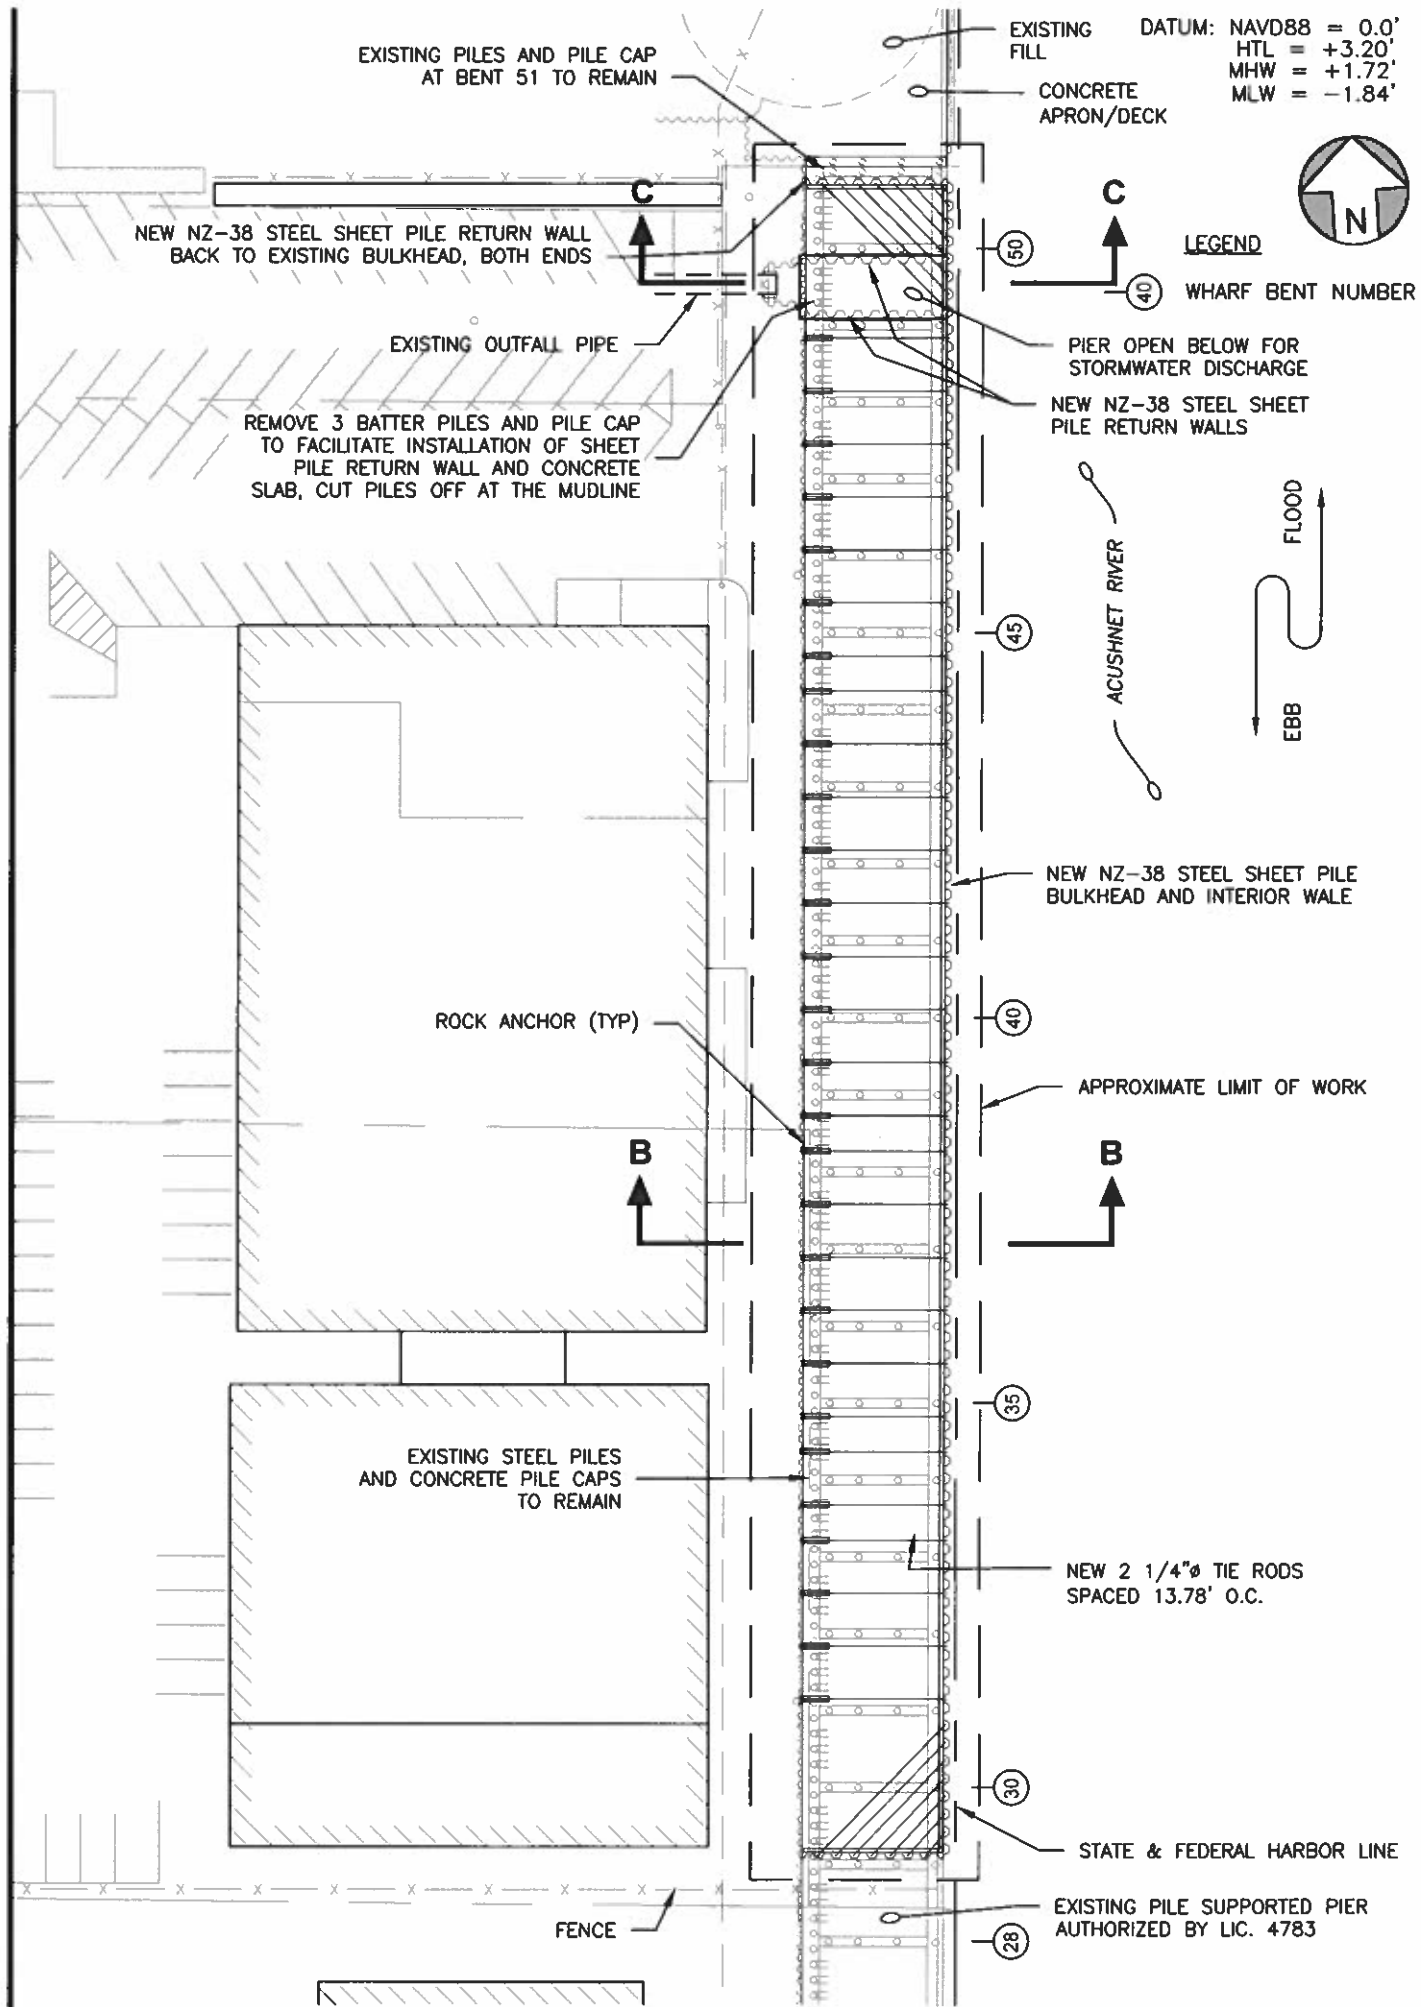




PROPOSED BULKHEAD PLAN

MATCH LINE A

DATUM: NAVD88 = 0.0'
HTL = +3.20'
MHW = +1.72'
MLW = -1.84'



LEGEND

(40) WHARF BENT NUMBER

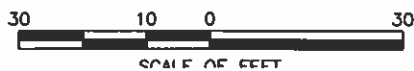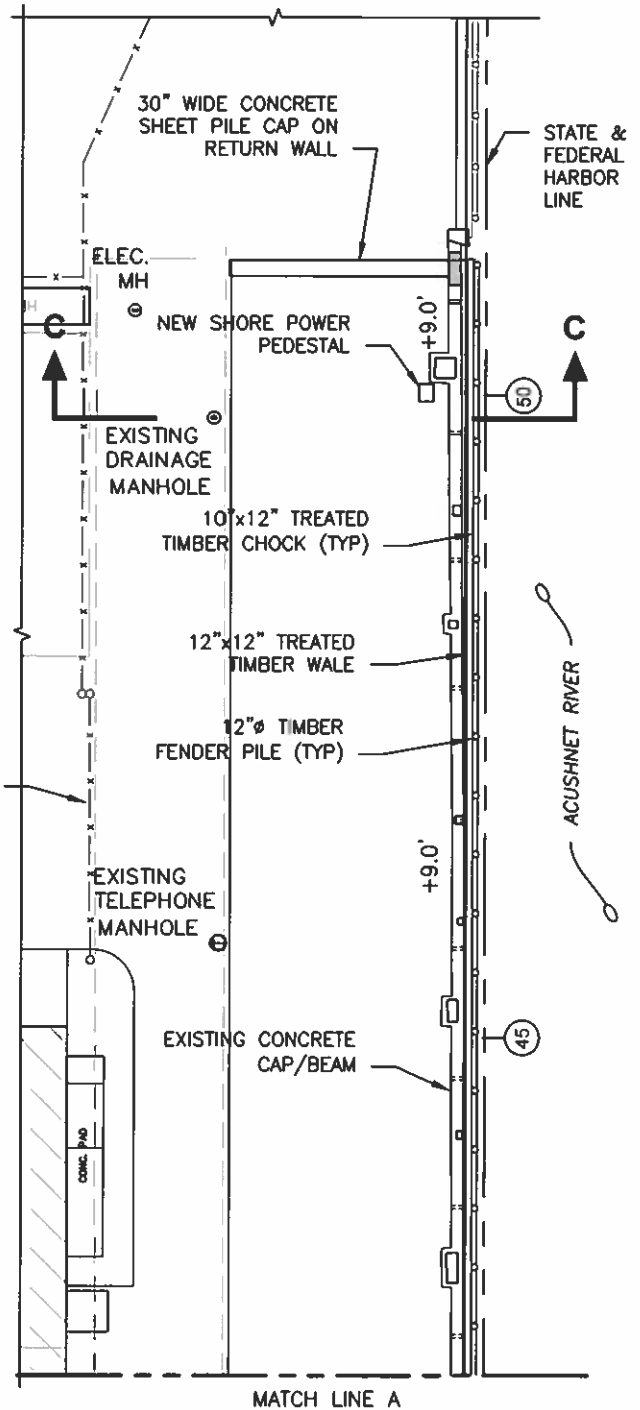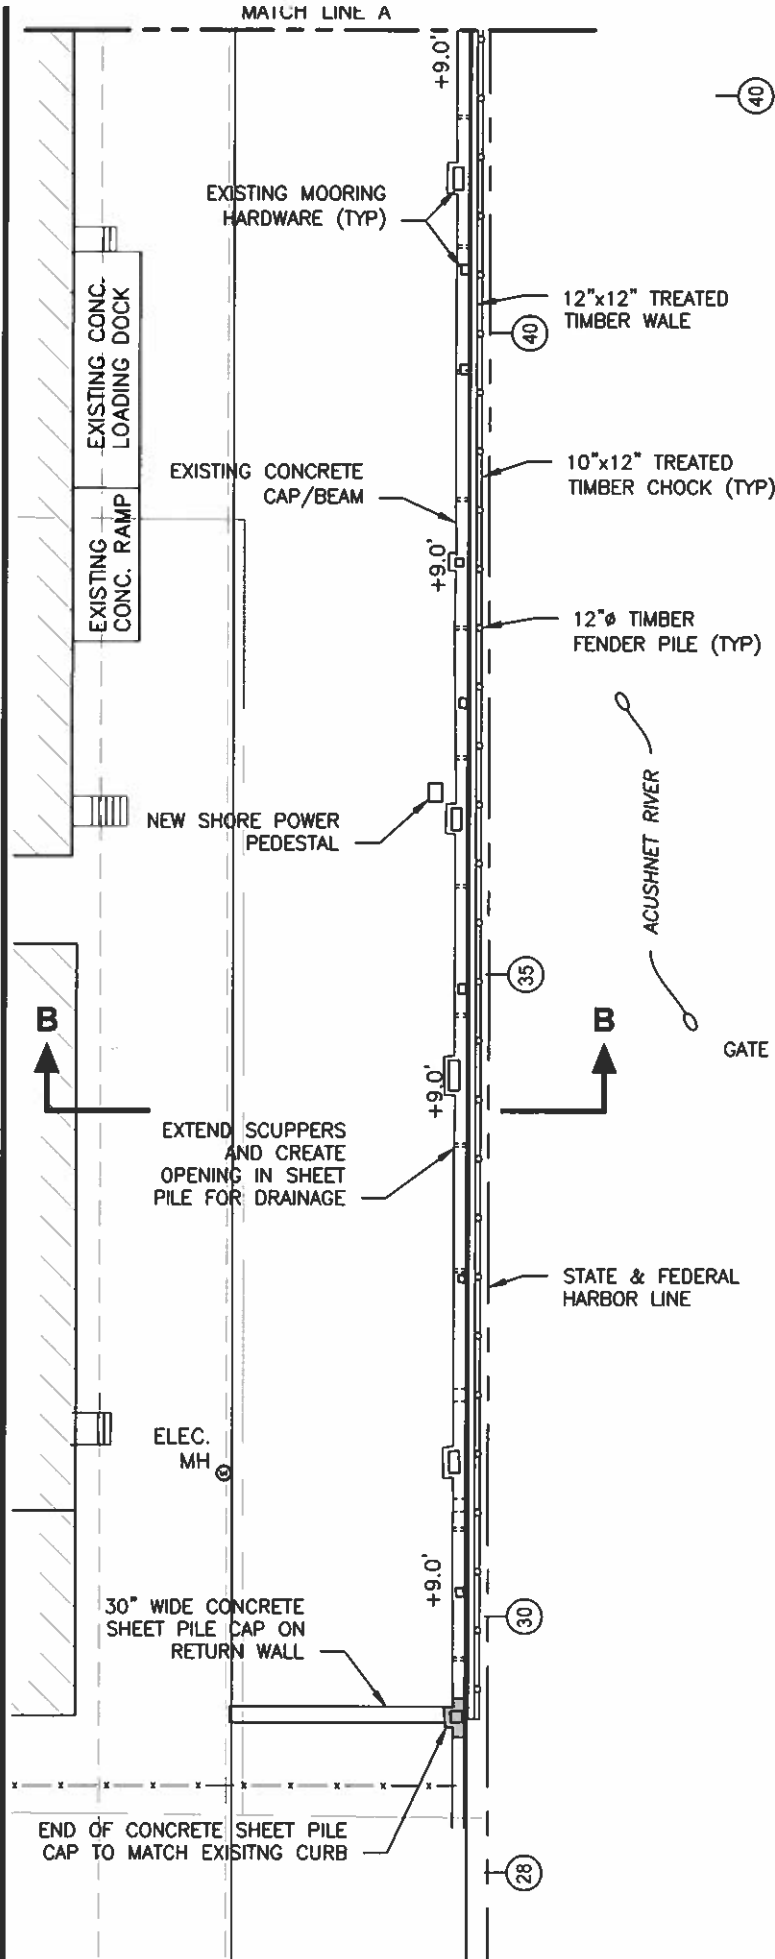



PROPOSED DECK PLAN

DATUM: NAVD88 = 0.0'
 HTL = +3.20'
 MHW = +1.72'
 MLW = -1.84'

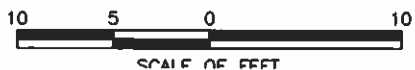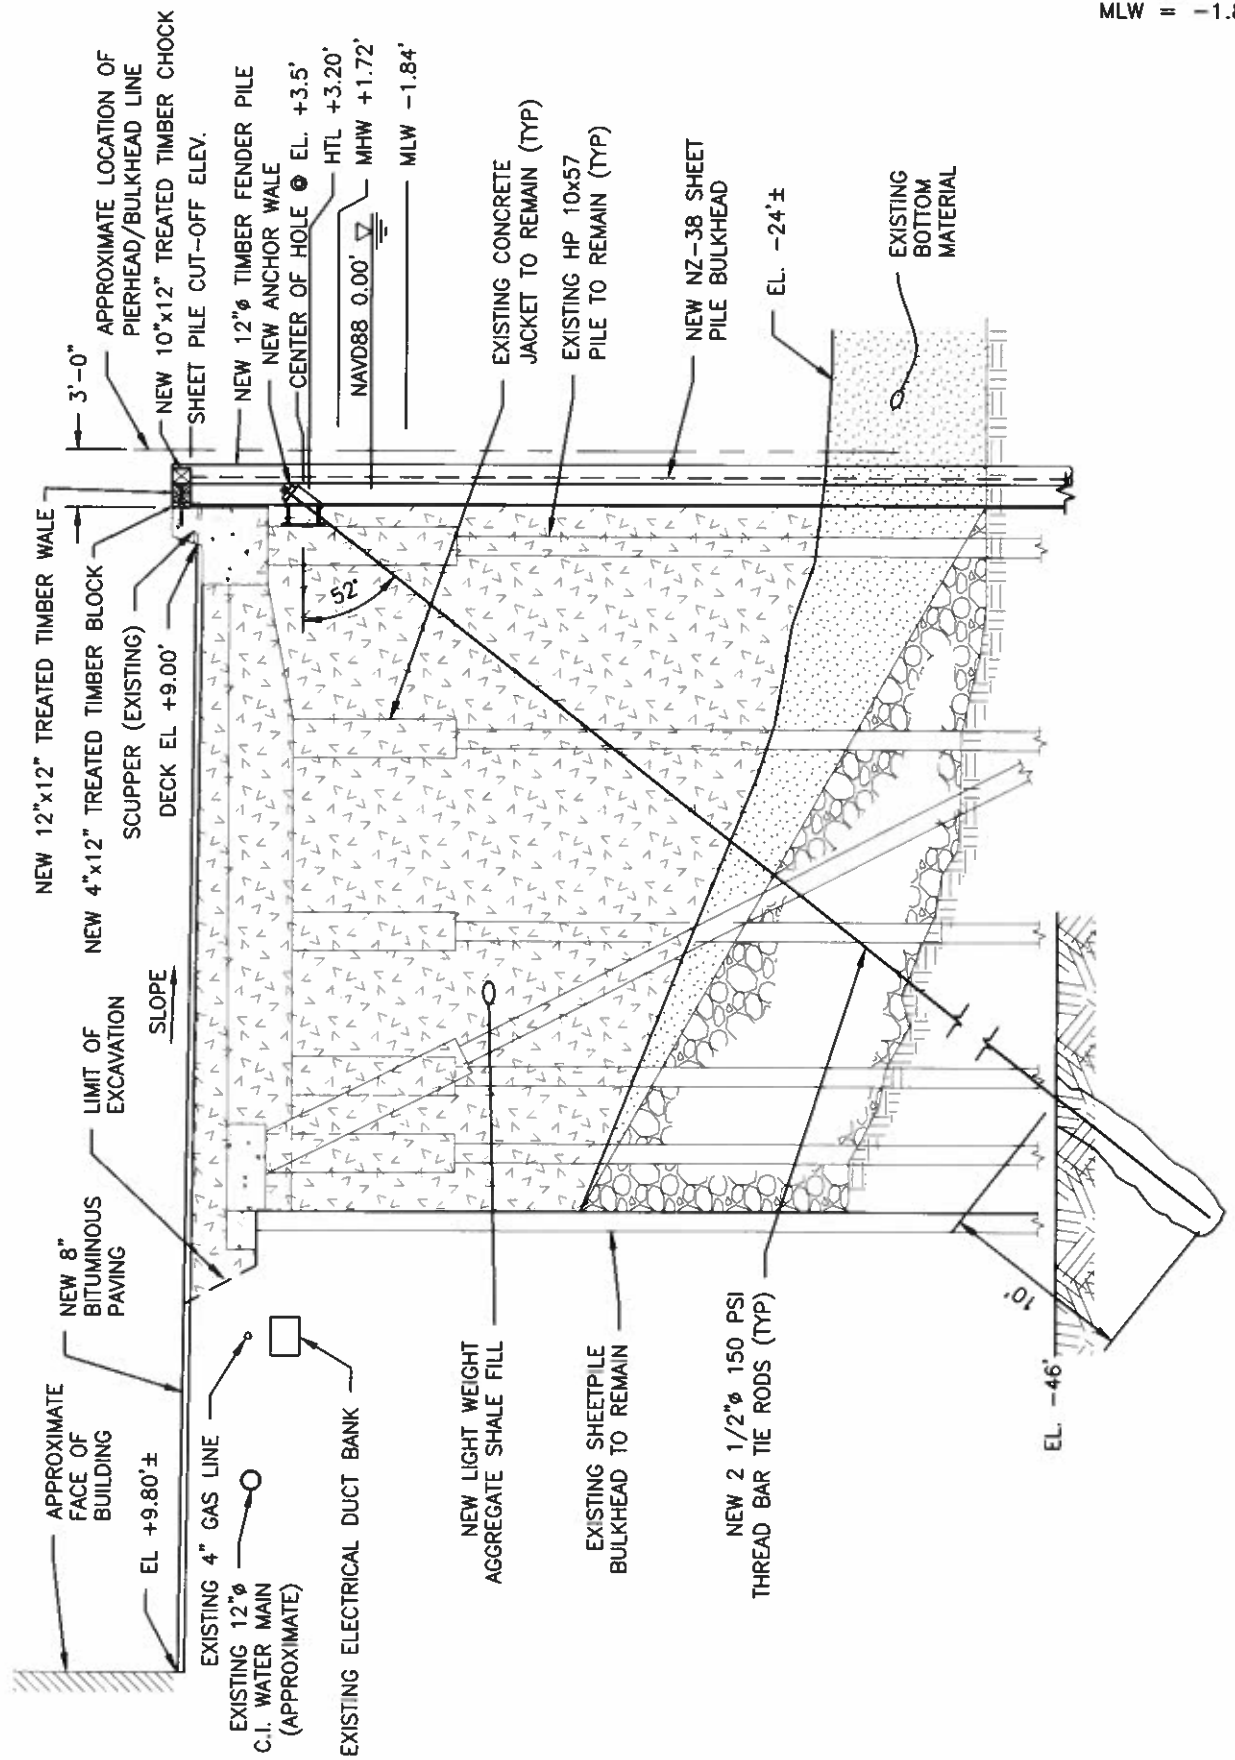

PROPOSED SECTION B-B

DATUM: NAVD88 = 0.0'
 HTL = +3.20'
 MHW = +1.72'
 MLW = -1.84'

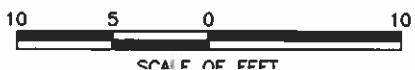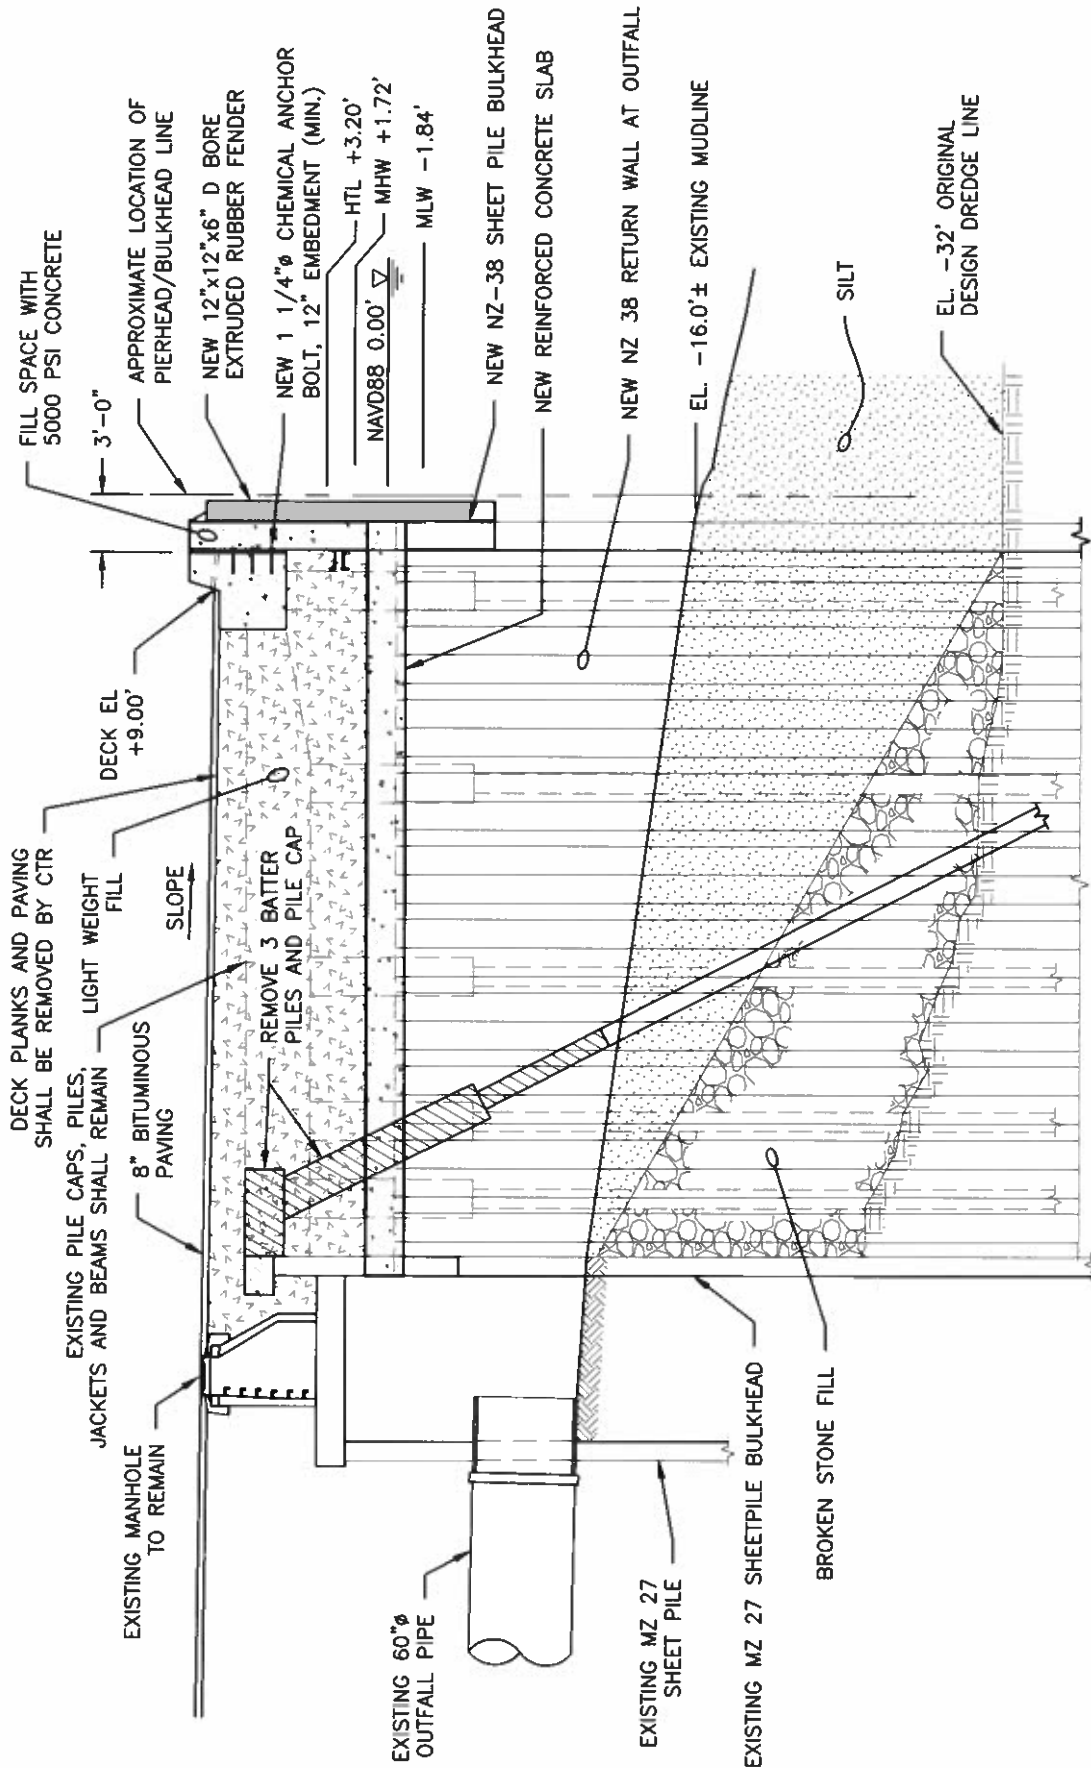

PROPOSED SECTION C-C