
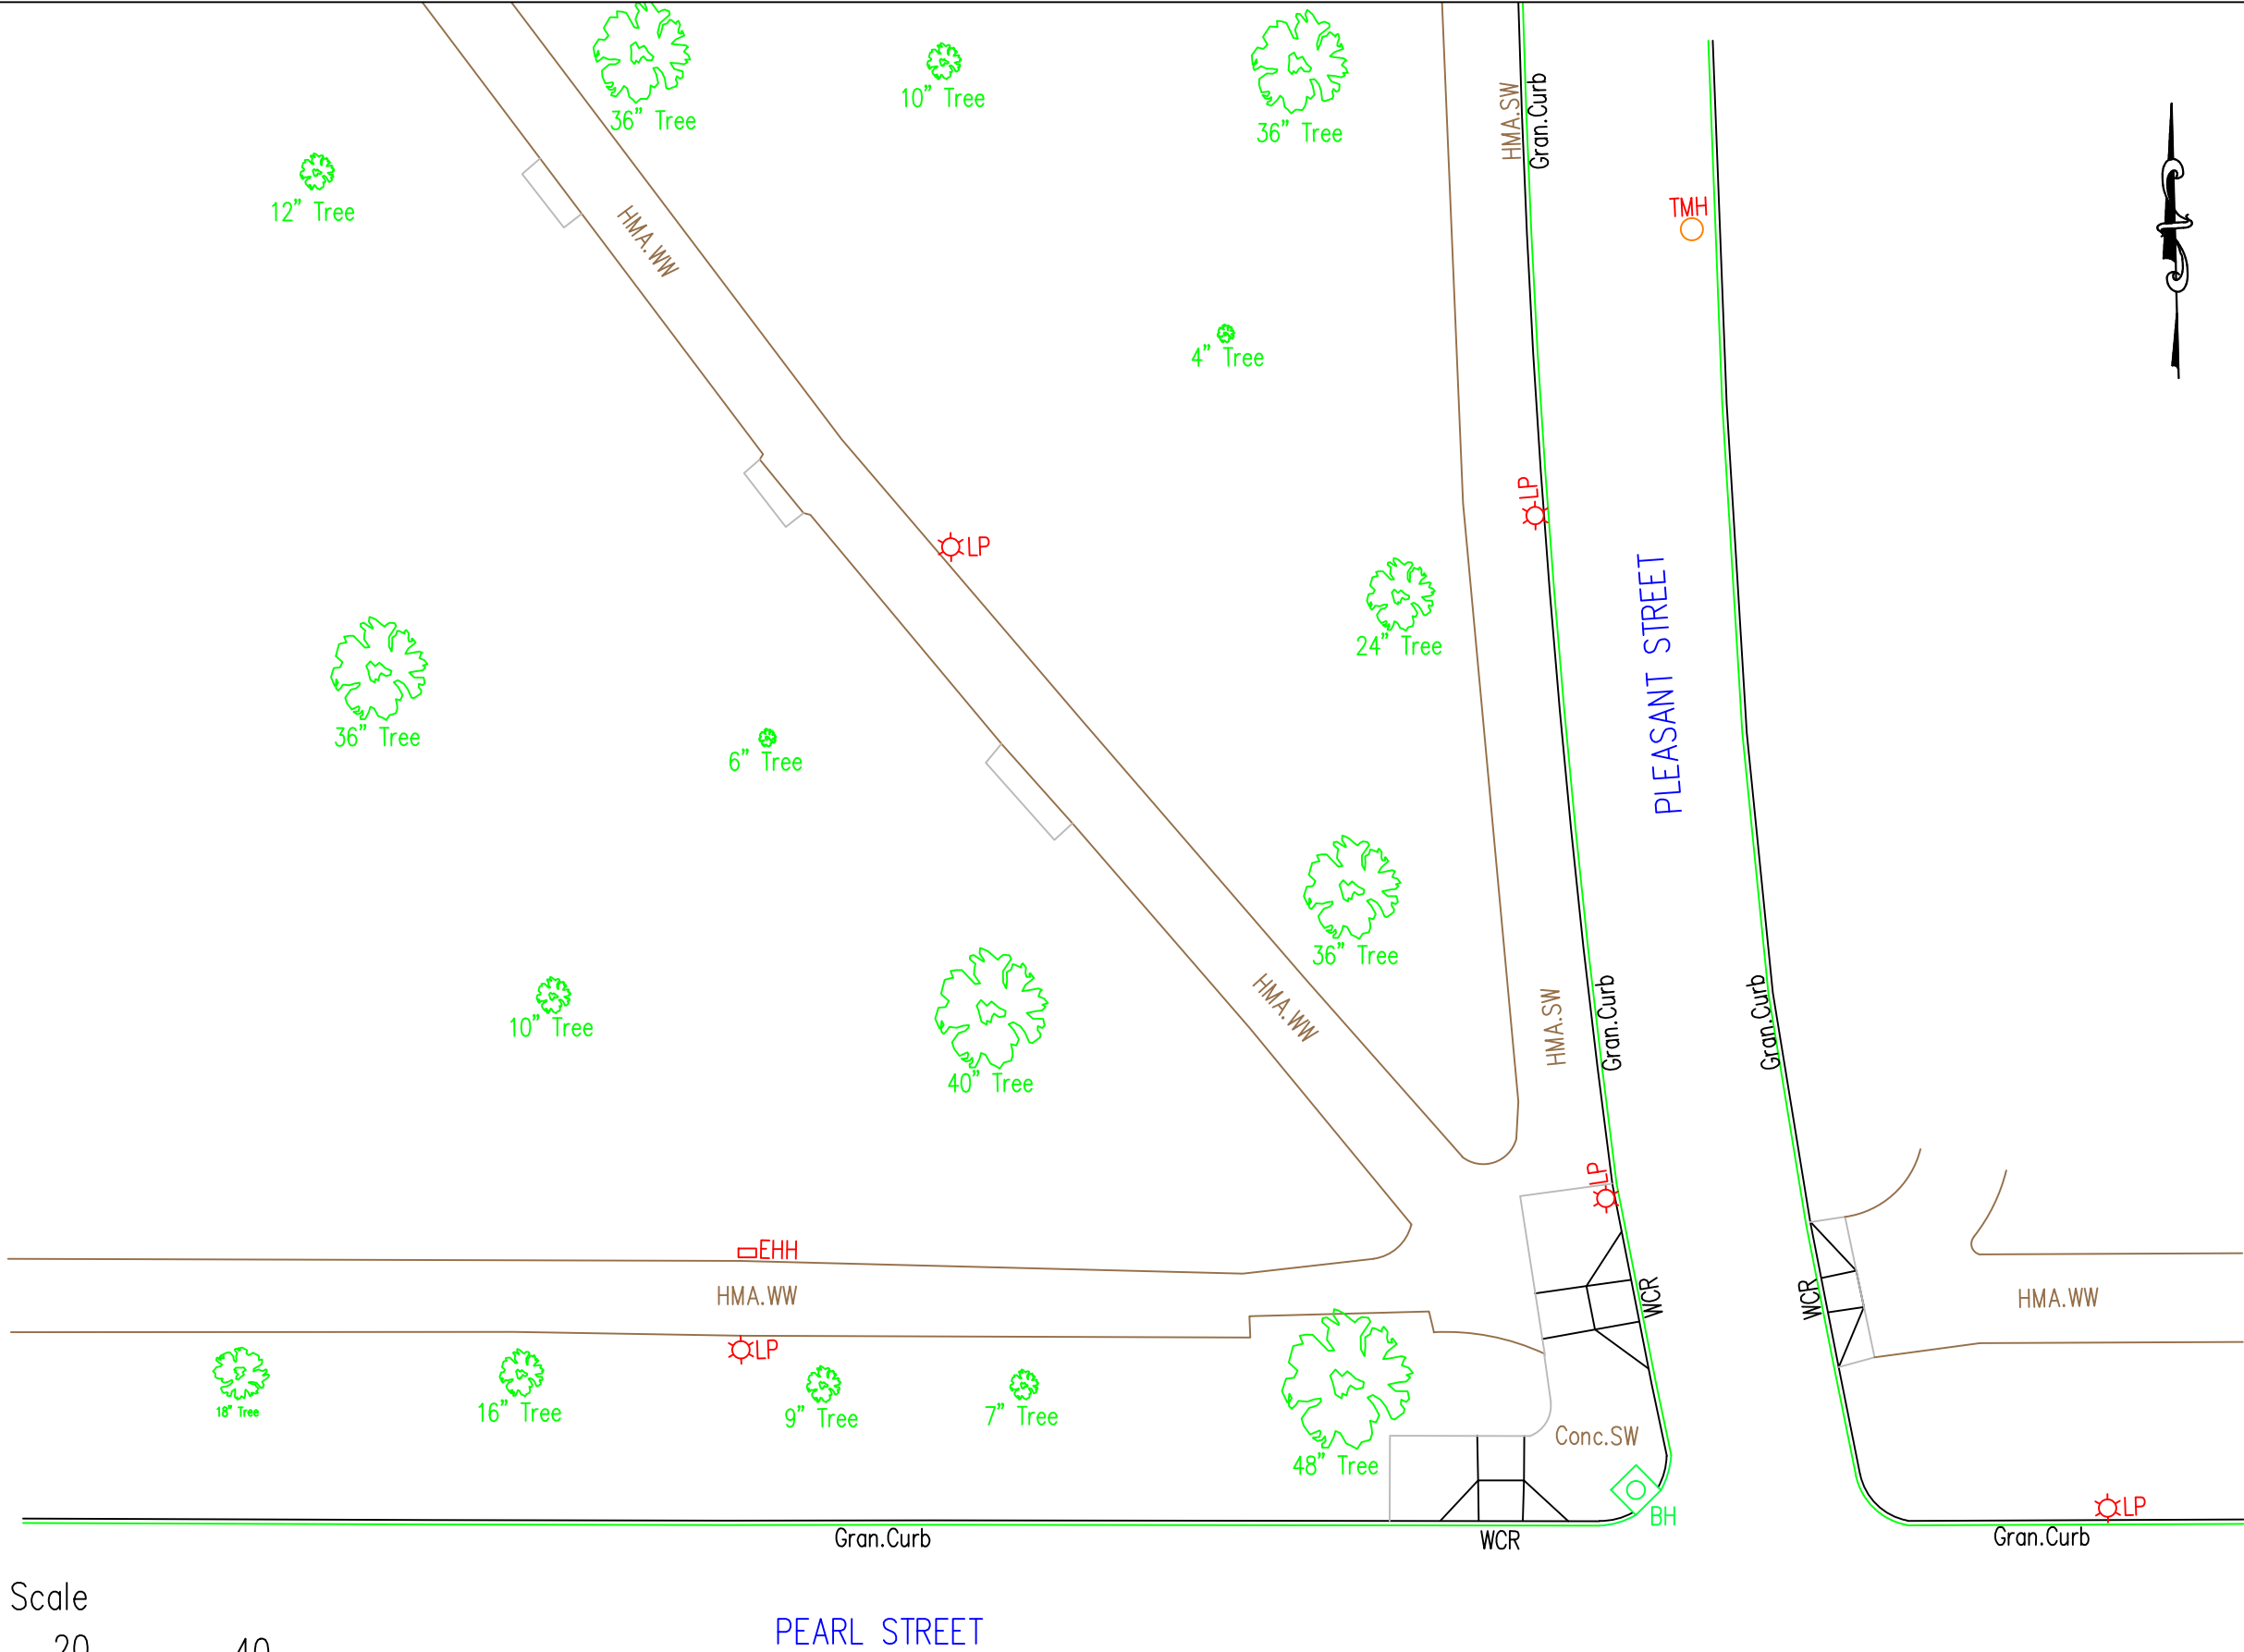


Clasky Common Park

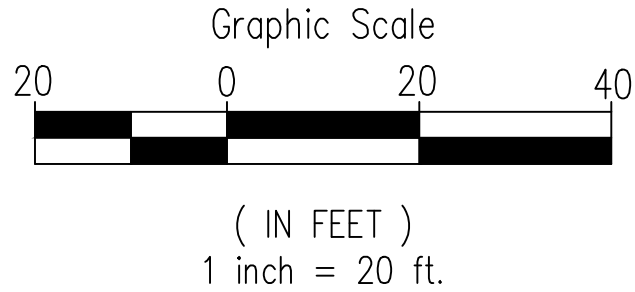

CITY OF NEW BEDFORD MASSACHUSETTS DEPARTMENT OF PUBLIC INFRASTRUCTURE

Owner: City of New Bedford		Clasky Common - Intersection at Pleasant and Pearl New Bedford, MA 02740				DESIGN: TD CHECK: SD	Scale: 1" = 20'	Date: August 22, 2017	SHEET 1
Locus: Map 72 Lot 116									
Revision:		Date:							